


FEATHERED JOINT COMPOUND

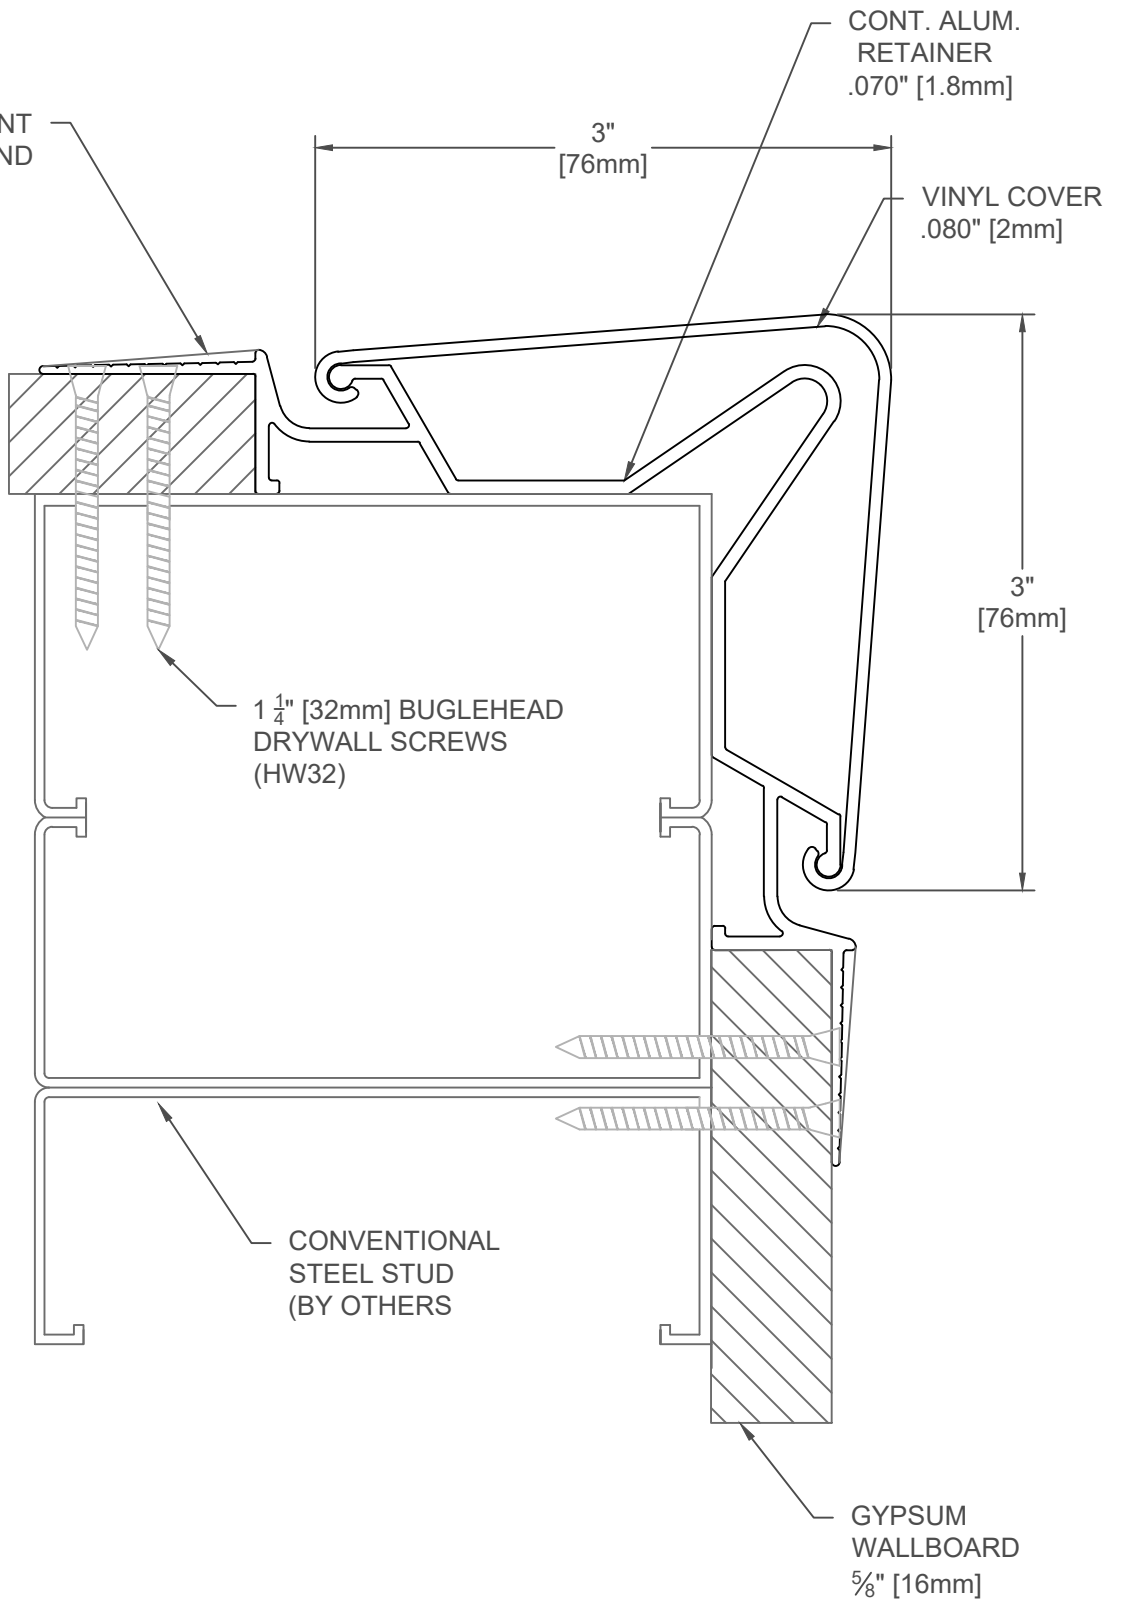

FINISH:

PROJECT:

CUSTOMER:

LOCATION:

150F FLUSH MOUNT  
CORNER GUARD

DATE: 12/5/98

SCALE: 1:1

DOC:CADIPC.150/R1

**inpro.**

For More Information Visit: [Inprocorp.com](http://Inprocorp.com)