

925-050 SYSTEM

NOTES:

1. RATED SUBSTRATE MUST BE IN COMPLIANCE WITH UL ASSEMBLY REQUIREMENTS (BY OTHERS)
2. ±25% MOVEMENT

FINISH: N/A

PROJECT:

CUSTOMER:

LOCATION:

925 MINERAL WOOL
2 & 3 HR FIRE BARRIER
FLOOR TO FLOOR APPLICATION


DATE: 10/5/18

SCALE: 1:1

DOC: CADJM.183/R6

inpro.[®]

For More Information Visit: Inprocorp.com

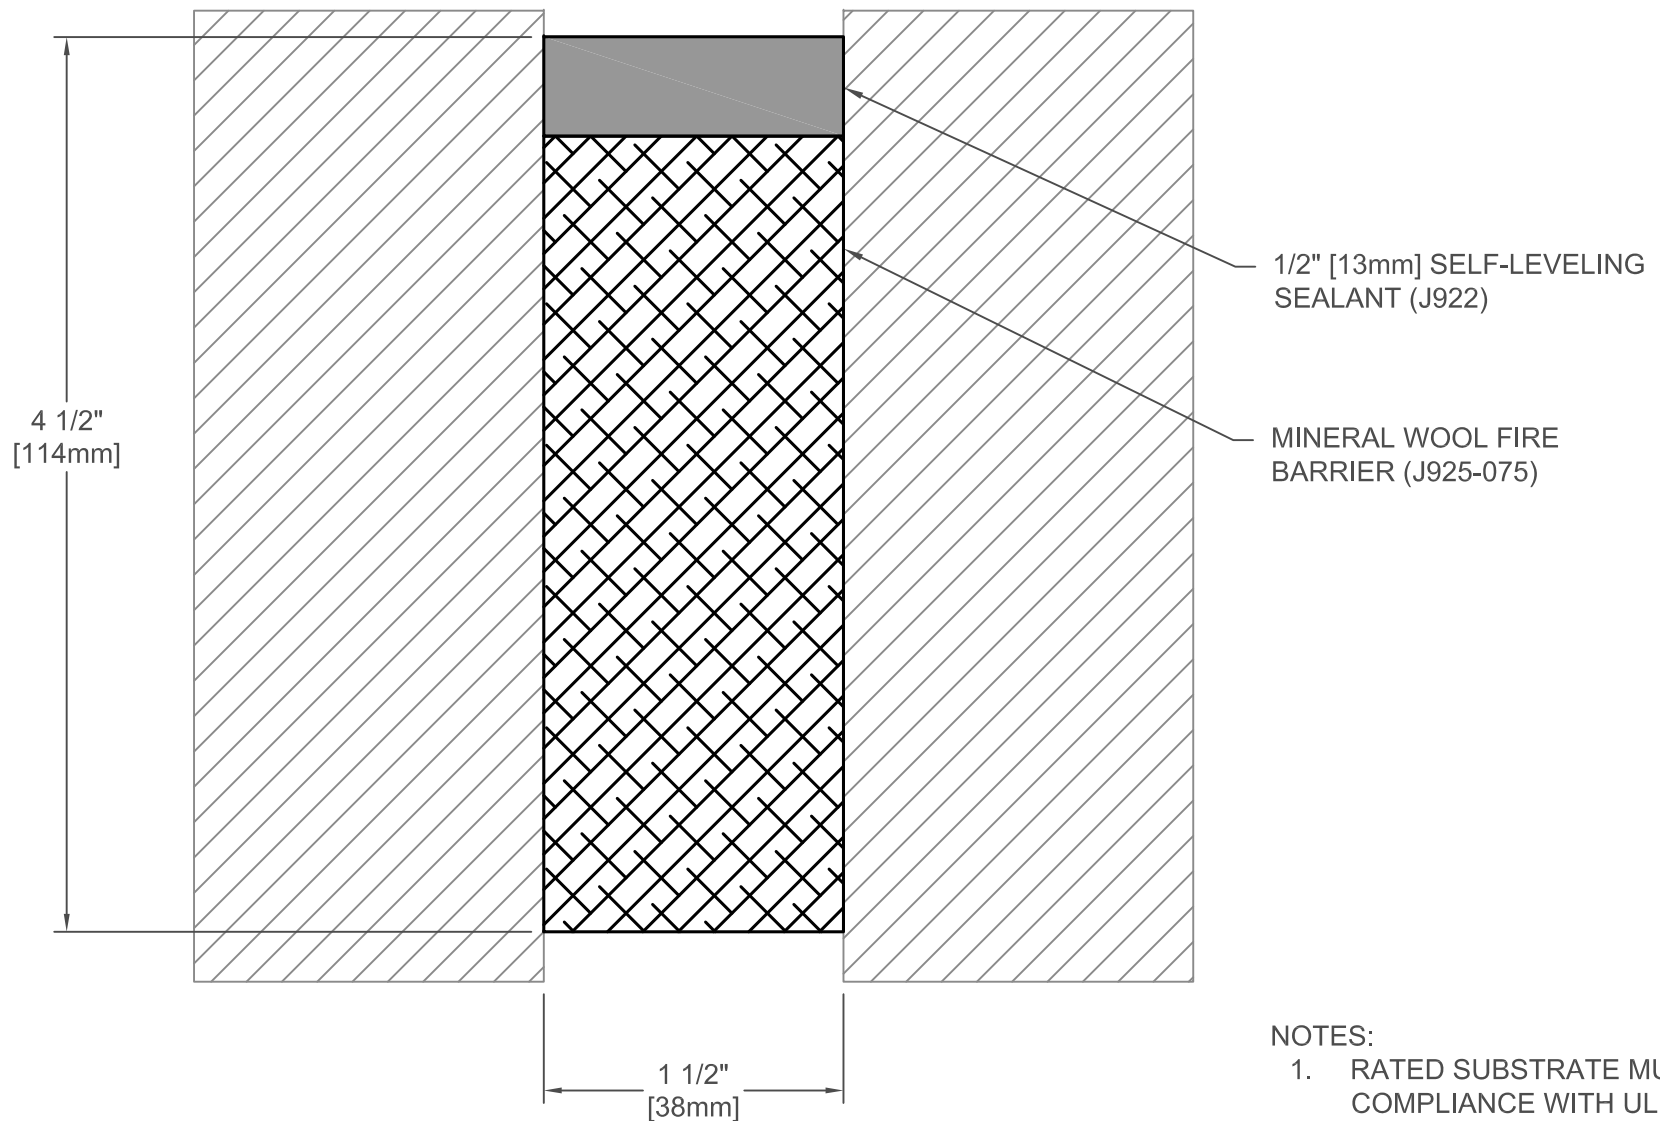

925-075 SYSTEM

NOTES:

1. RATED SUBSTRATE MUST BE IN COMPLIANCE WITH UL ASSEMBLY REQUIREMENTS (BY OTHERS)
2. ±25% MOVEMENT

FINISH: N/A

PROJECT:

CUSTOMER:

LOCATION:

925 MINERAL WOOL
2 & 3 HR FIRE BARRIER
FLOOR TO FLOOR APPLICATION


DATE: 10/5/18

SCALE: 1:1

DOC: CADJM.183/R6

inpro.[®]

For More Information Visit: Inprocorp.com

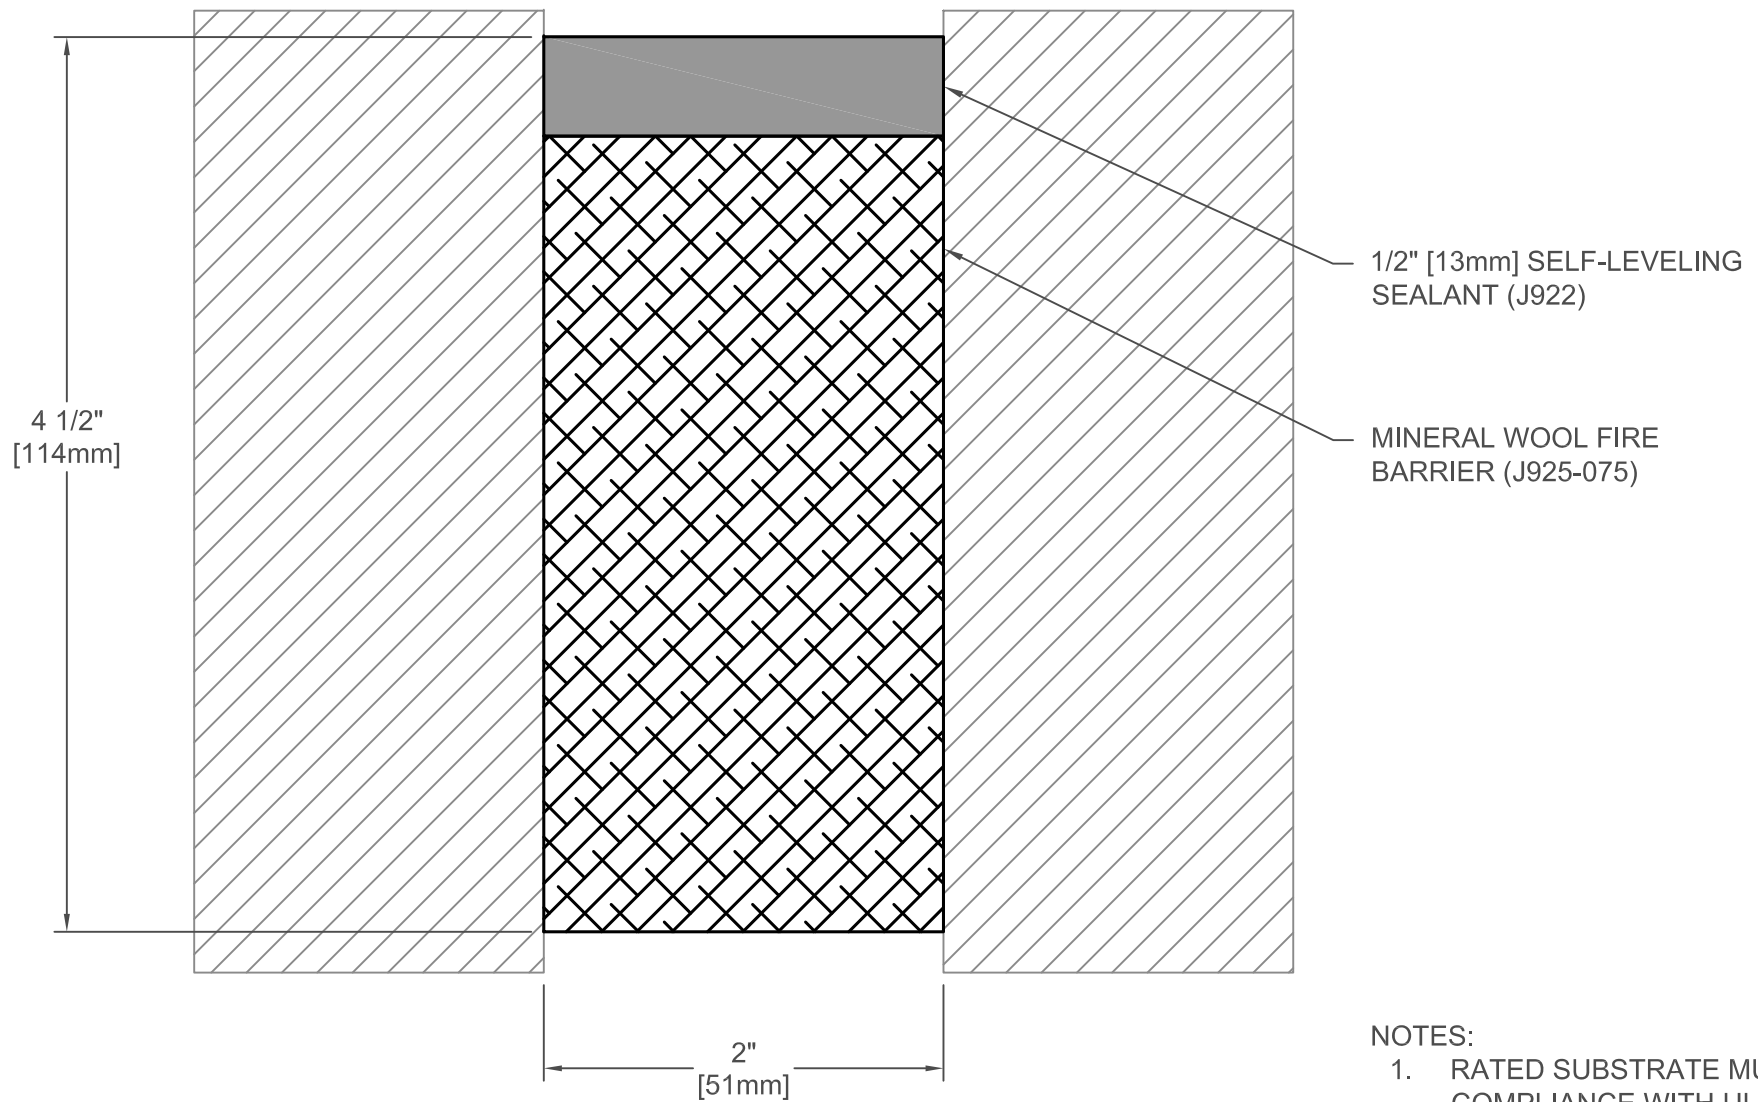

925-075 SYSTEM

NOTES:

1. RATED SUBSTRATE MUST BE IN COMPLIANCE WITH UL ASSEMBLY REQUIREMENTS (BY OTHERS)
2. ±25% MOVEMENT

FINISH: N/A

PROJECT:

CUSTOMER:

LOCATION:

925 MINERAL WOOL
2 & 3 HR FIRE BARRIER
FLOOR TO FLOOR APPLICATION


DATE: 10/5/18

SCALE: 1:1

DOC: CADJM.183/R6

inpro.[®]

For More Information Visit: Inprocorp.com

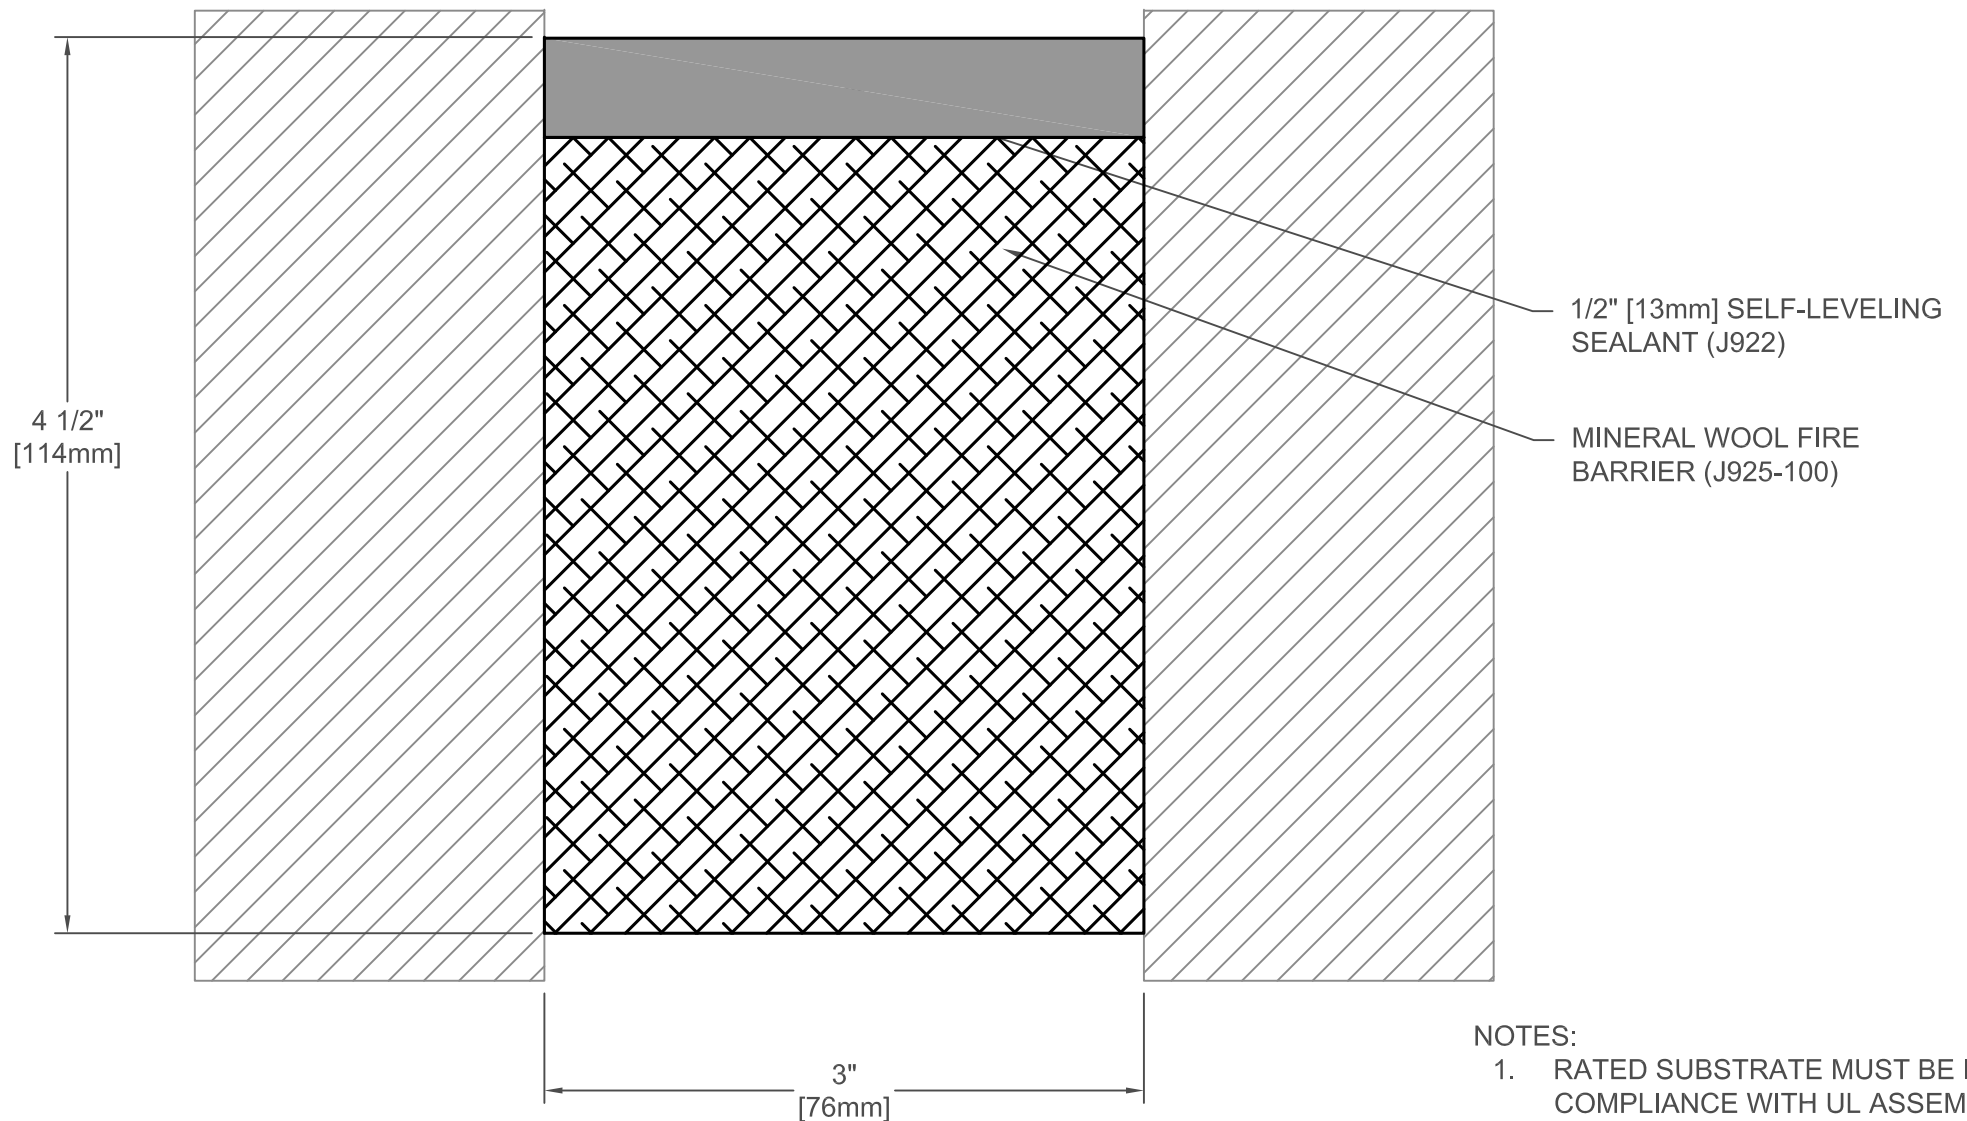

925-100 SYSTEM

NOTES:

1. RATED SUBSTRATE MUST BE IN COMPLIANCE WITH UL ASSEMBLY REQUIREMENTS (BY OTHERS)
2. ±25% MOVEMENT

FINISH: N/A

PROJECT:

CUSTOMER:

LOCATION:

925 MINERAL WOOL
2 & 3 HR FIRE BARRIER
FLOOR TO FLOOR APPLICATION


DATE: 10/5/18

SCALE: 1:1

DOC: CADJM.183/R6

inpro.[®]

For More Information Visit: Inprocorp.com

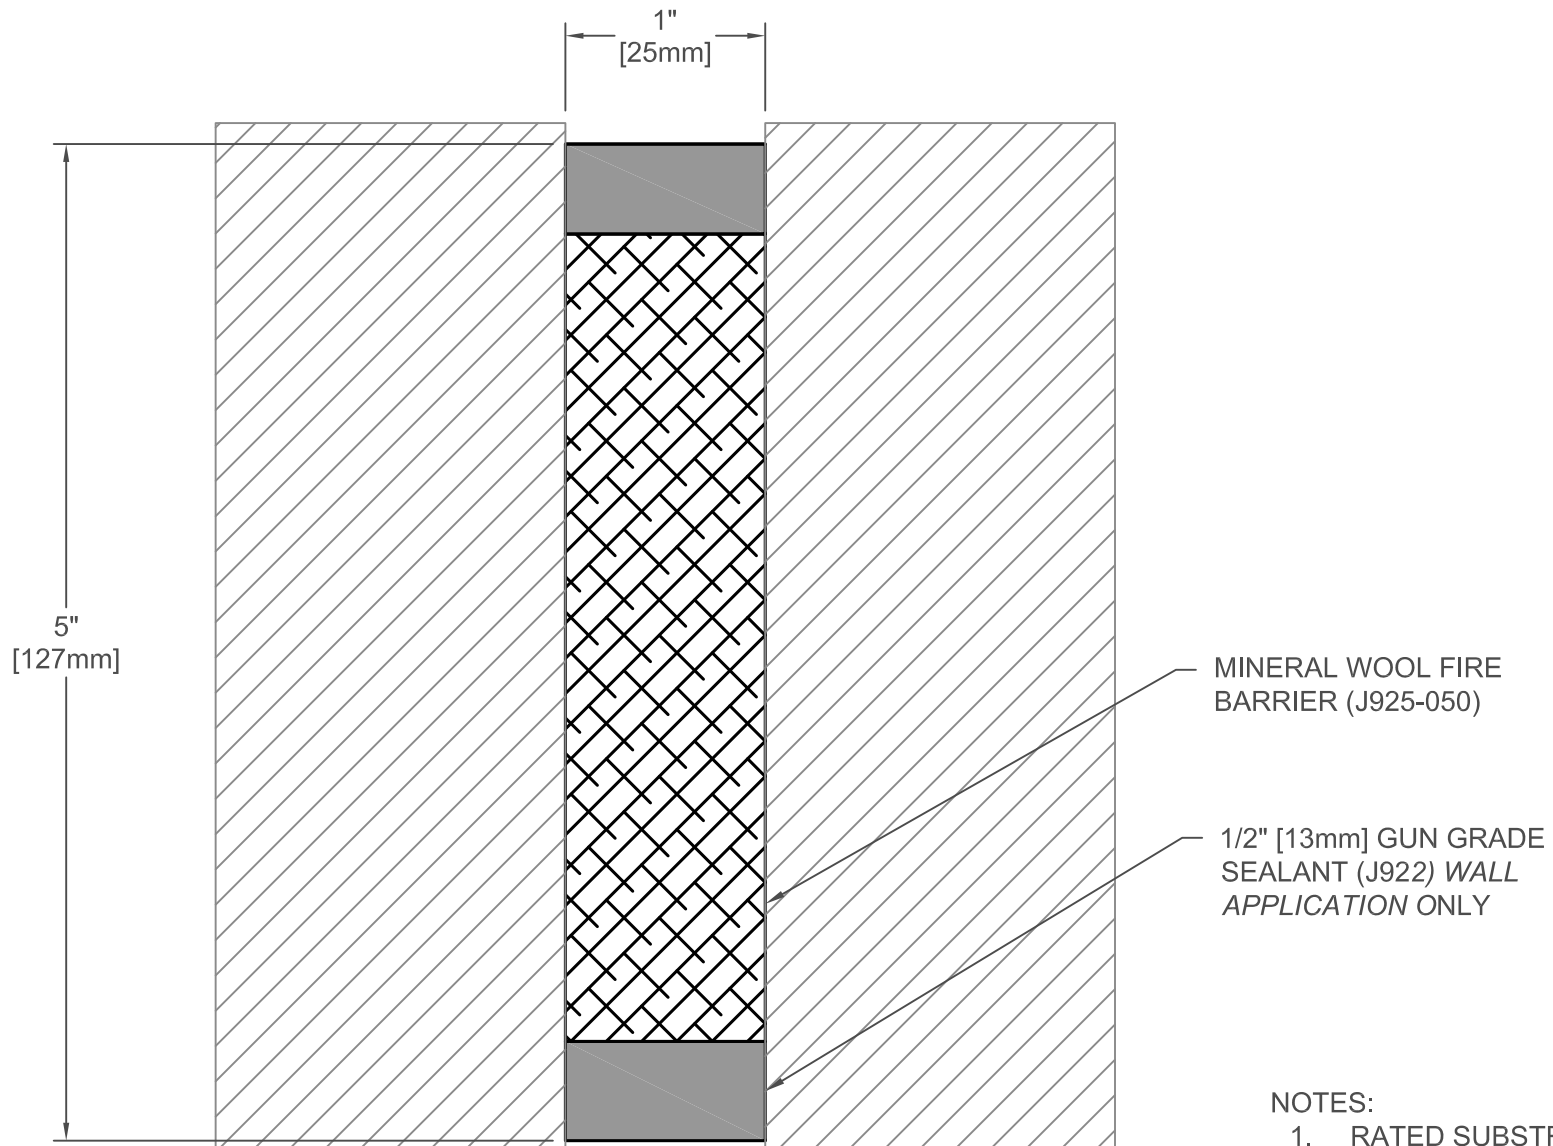

925-050 SYSTEM

NOTES:

1. RATED SUBSTRATE MUST BE IN COMPLIANCE WITH UL ASSEMBLY REQUIREMENTS (BY OTHERS)
2. ±25% MOVEMENT
3. PROVIDE SEALANT ON BOTH SIDES OF 925 WHEN DUAL SIDED PROTECTION IS REQUIRED

FINISH: N/A

PROJECT:

CUSTOMER:

LOCATION:

925 MINERAL WOOL
2 & 3 HR FIRE BARRIER
WALL TO WALL APPLICATION


DATE: 10/5/18

SCALE: 1:1

DOC: CADJM.183/R6

inpro.[®]

For More Information Visit: Inprocorp.com

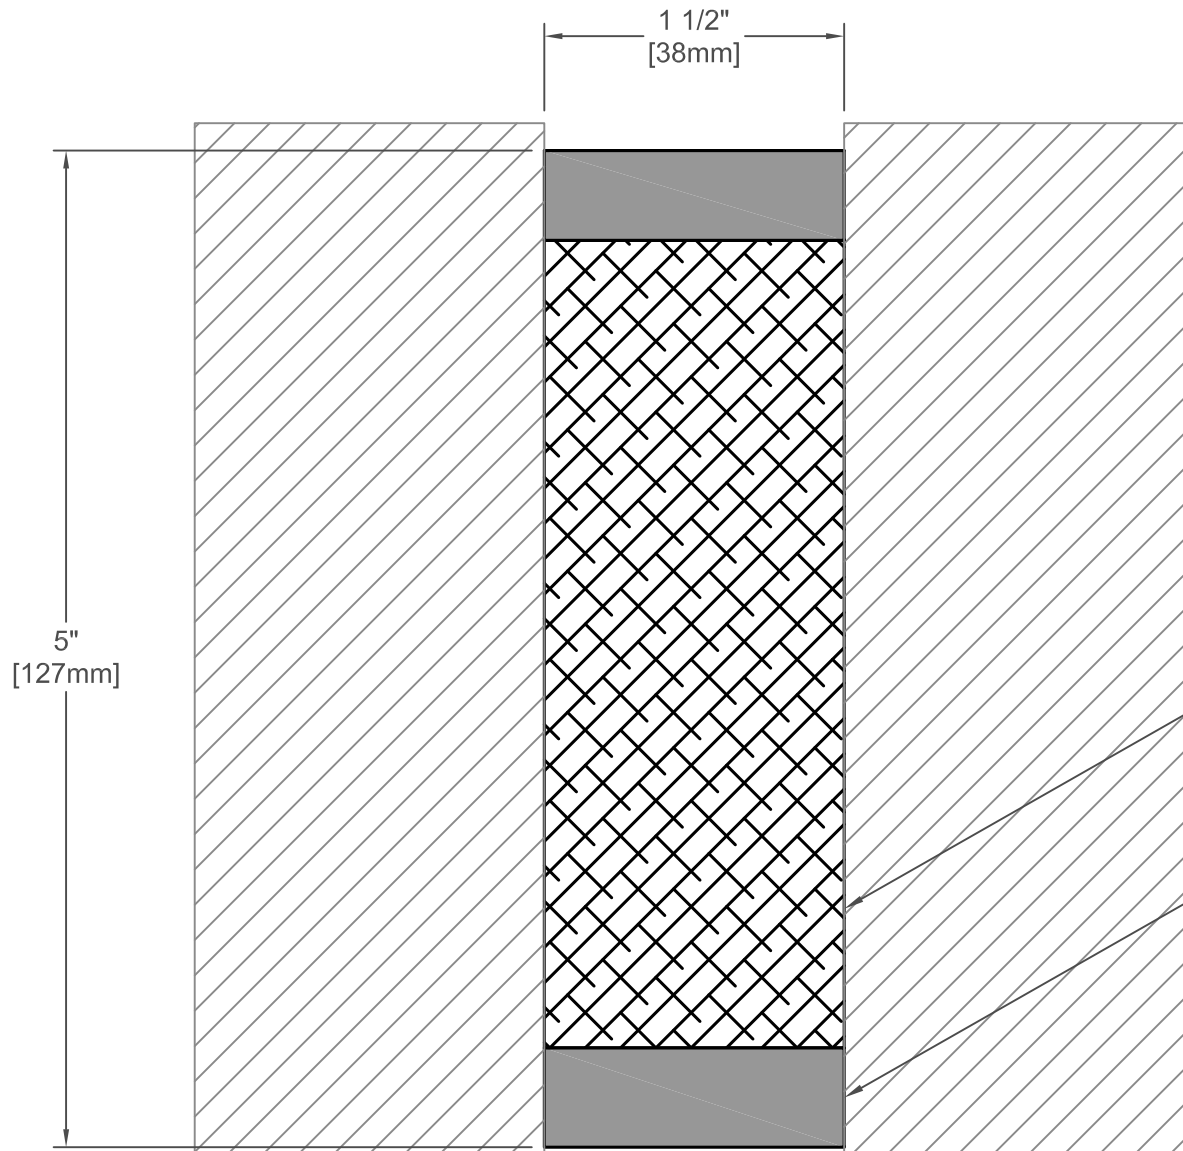

MINERAL WOOL FIRE BARRIER (J925-075)

1/2" [13mm] GUN GRADE SEALANT (J922) WALL APPLICATION ONLY

NOTES:

1. RATED SUBSTRATE MUST BE IN COMPLIANCE WITH UL ASSEMBLY REQUIREMENTS (BY OTHERS)
2. ±25% MOVEMENT
3. PROVIDE SEALANT ON BOTH SIDES OF 925 WHEN DUAL SIDED PROTECTION IS REQUIRED


925-075 SYSTEM

FINISH: N/A
PROJECT:
CUSTOMER:
LOCATION:

925 MINERAL WOOL
2 & 3 HR FIRE BARRIER
WALL TO WALL APPLICATION

DATE:	10/5/18
SCALE:	1:1
DOC:	CADJM.183/R6

inpro.
For More Information Visit: Inprocorp.com

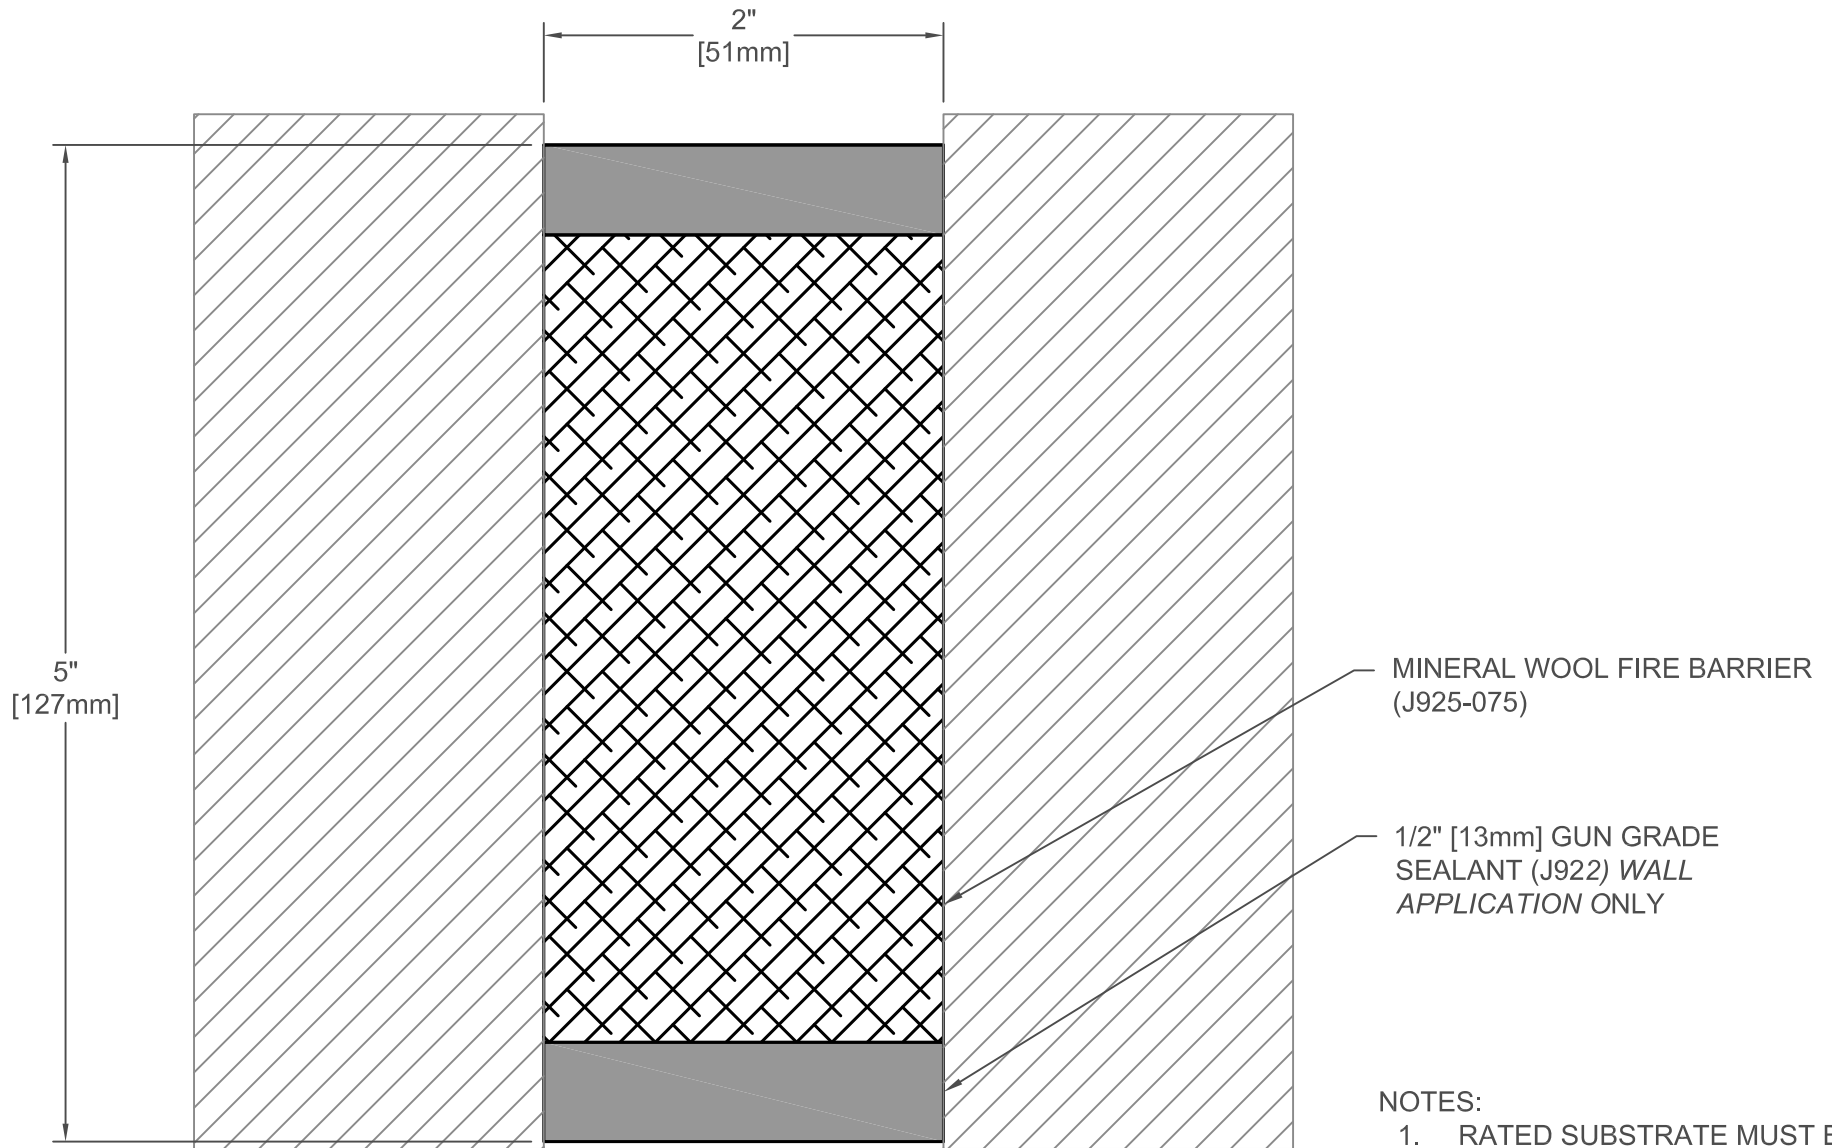

MINERAL WOOL FIRE BARRIER
(J925-075)

1/2" [13mm] GUN GRADE
SEALANT (J922) WALL
APPLICATION ONLY

NOTES:

1. RATED SUBSTRATE MUST BE IN COMPLIANCE WITH UL ASSEMBLY REQUIREMENTS (BY OTHERS)
2. ±25% MOVEMENT
3. PROVIDE SEALANT ON BOTH SIDES OF 925 WHEN DUAL SIDED PROTECTION IS REQUIRED


925-075 SYSTEM

FINISH: N/A
PROJECT:
CUSTOMER:
LOCATION:

925 MINERAL WOOL
2 & 3 HR FIRE BARRIER
WALL TO WALL APPLICATION

DATE:	10/5/18
SCALE:	1:1
DOC:	CADJM.183/R6

inpro.
For More Information Visit: Inprocorp.com

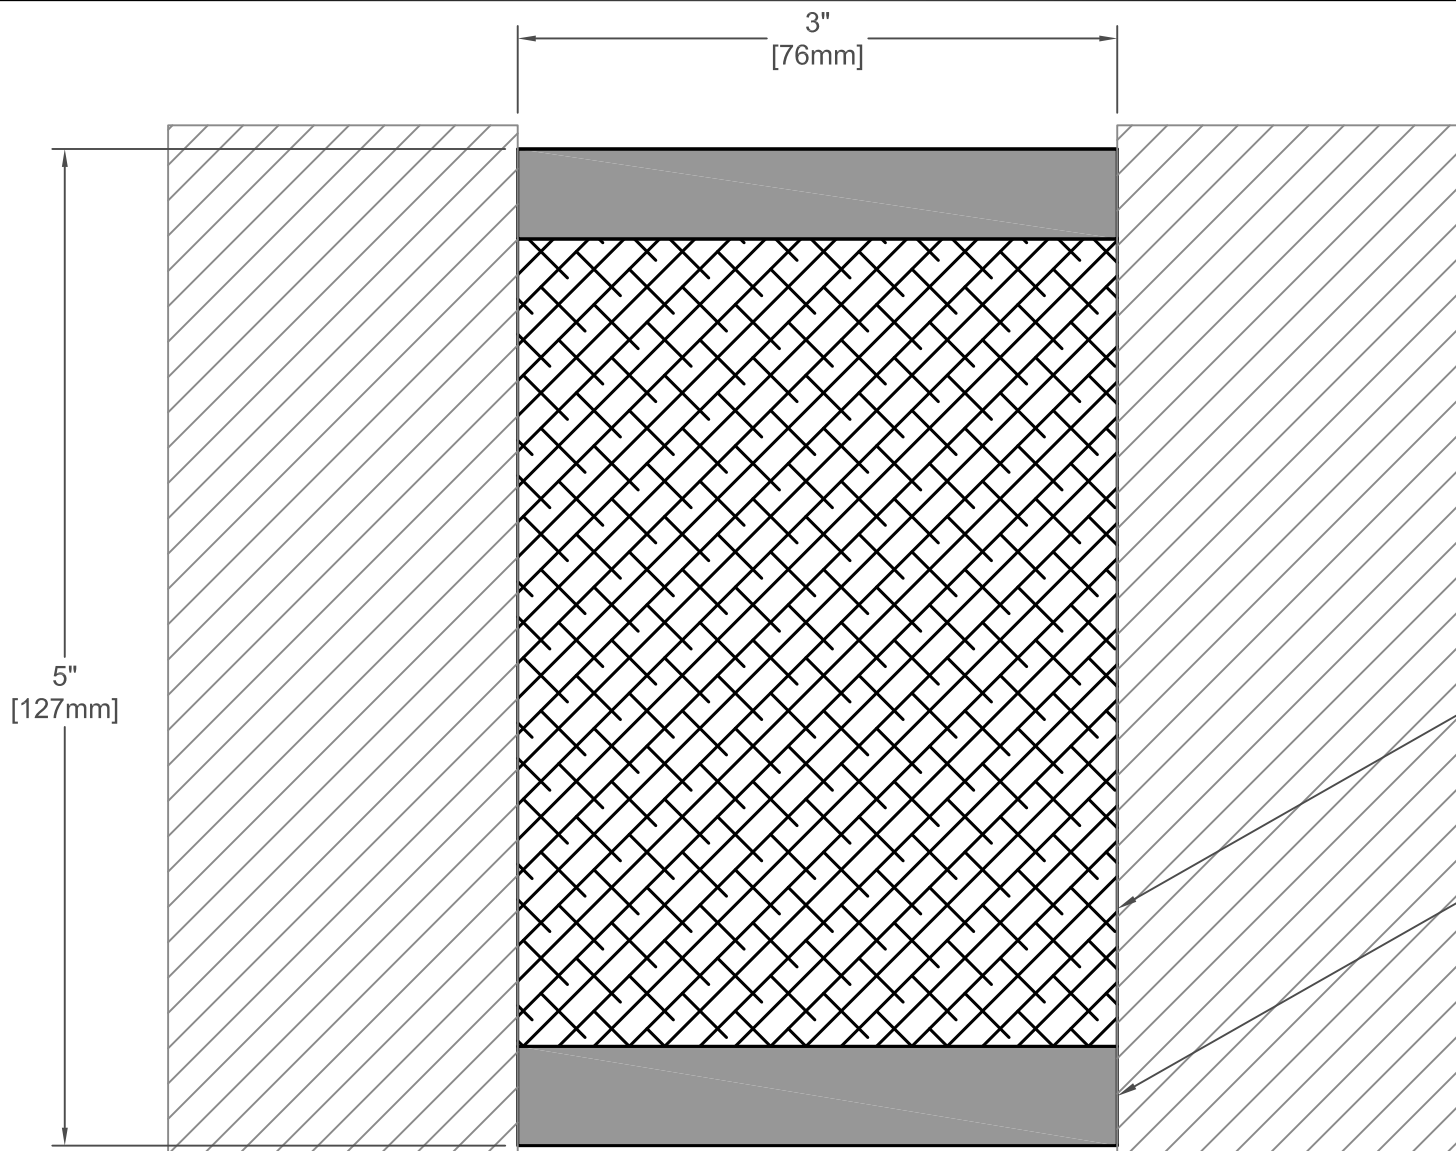

MINERAL WOOL FIRE BARRIER (J925-100)

1/2" [13mm] GUN GRADE SEALANT (J922) WALL APPLICATION ONLY

NOTES:

1. RATED SUBSTRATE MUST BE IN COMPLIANCE WITH UL ASSEMBLY REQUIREMENTS (BY OTHERS)
2. ±25% MOVEMENT
3. PROVIDE SEALANT ON BOTH SIDES OF 925 WHEN DUAL SIDED PROTECTION IS REQUIRED

925-100 SYSTEM

FINISH: N/A
PROJECT:
CUSTOMER:
LOCATION:

925 MINERAL WOOL
2 & 3 HR FIRE BARRIER
WALL TO WALL APPLICATION

DATE:	10/5/18
SCALE:	1:1
DOC:	CADJM.183/R6



For More Information Visit: Inprocorp.com